




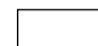


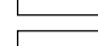






KEY:

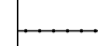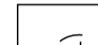

HARDWORKS

-  Proposed 3m weld mesh fencing
-  Proposed kerb edge
-  Proposed traffic kerb edge
-  Proposed pin kerb
-  Single Gate
-  Proposed sports surfacing
-  Class 'A' slag
-  Vehicular Asphalt
-  Resin bound gravel
-  Concrete flag paving 400x400mm

SOFTWORKS

-  Proposed sodding
-  Proposed ornamental planting
-  Proposed tree planting


Revisions	Rev	Origin	By	Chkd	Date

SLR-INSITE NEWCASTLE UPON TYNE
 SAUNDERS BETHEL
 HORSFORD STREET
 NE1 2PE
 TEL: +44 191 251 1966
 FAX: +44 191 250 2346

CLIENT	
HARBOURSIDE COMMERCIAL PARK NOVA SCOTIA	
TITLE GENERAL ARRANGEMENT	
DRAWN BY: JW	SCALE: 1:500 @A1
CHECKED BY: OS	DATE: 06.06.08
JOB No. 414.0999.00005	
DWG No. 414.0999.16.005	P0

FOR COMMENT

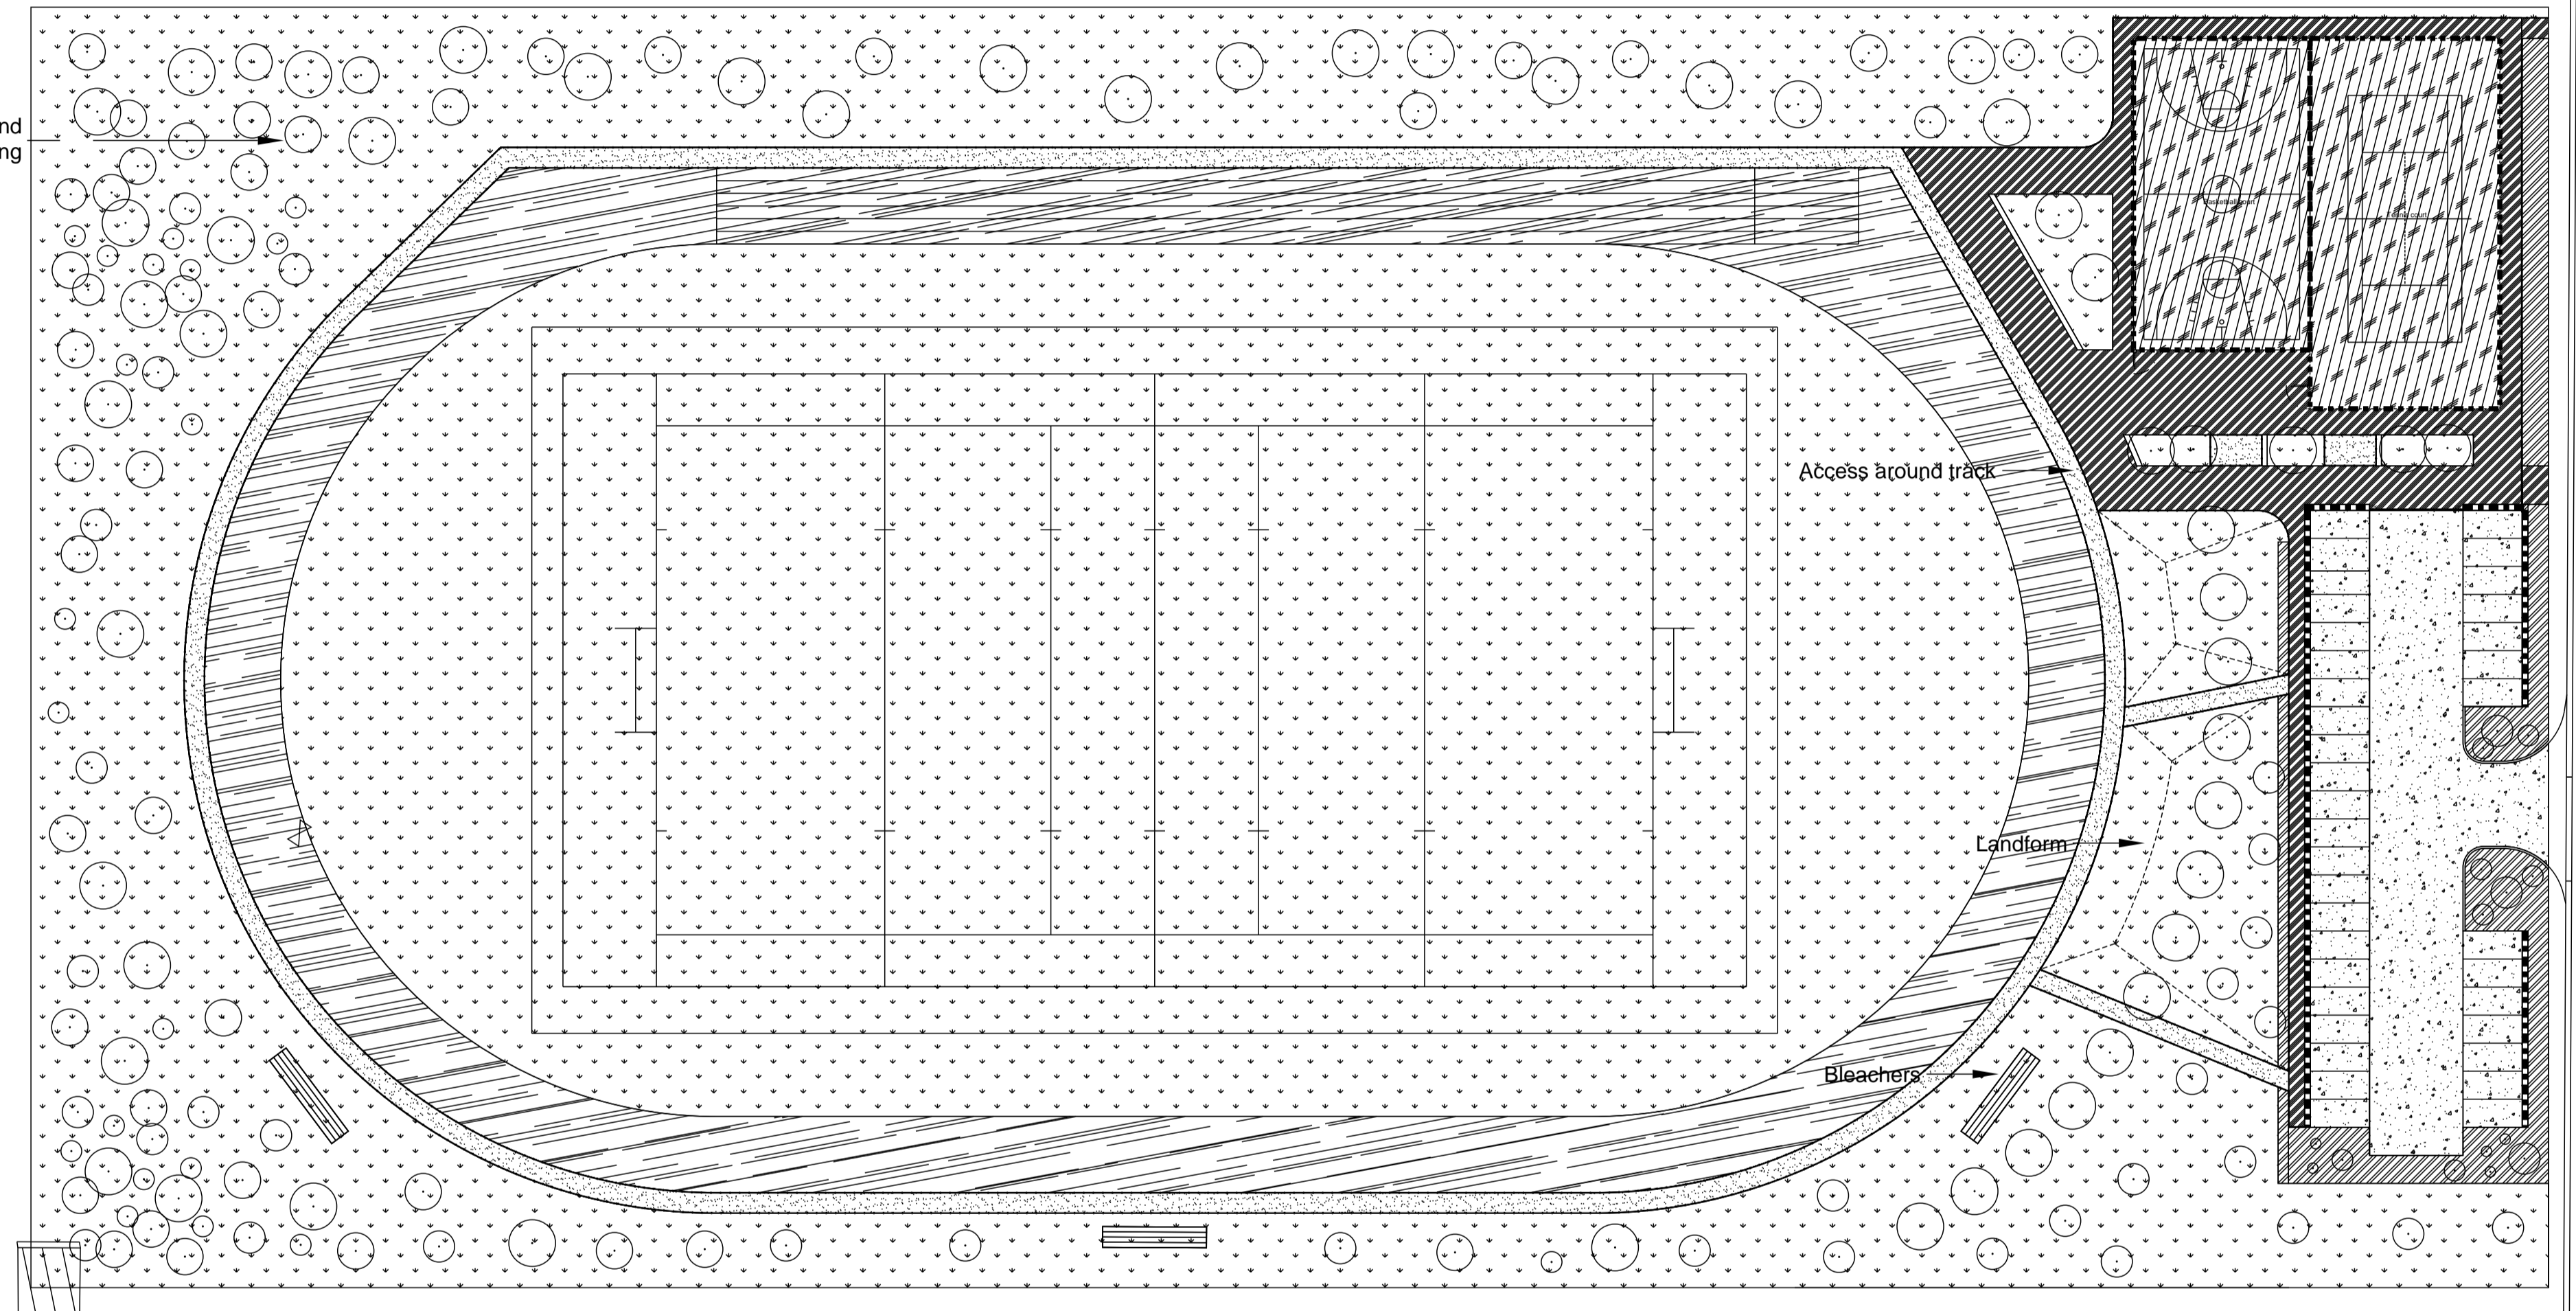

Informal woodland tree planting

Access around track

Landform

Bleachers